
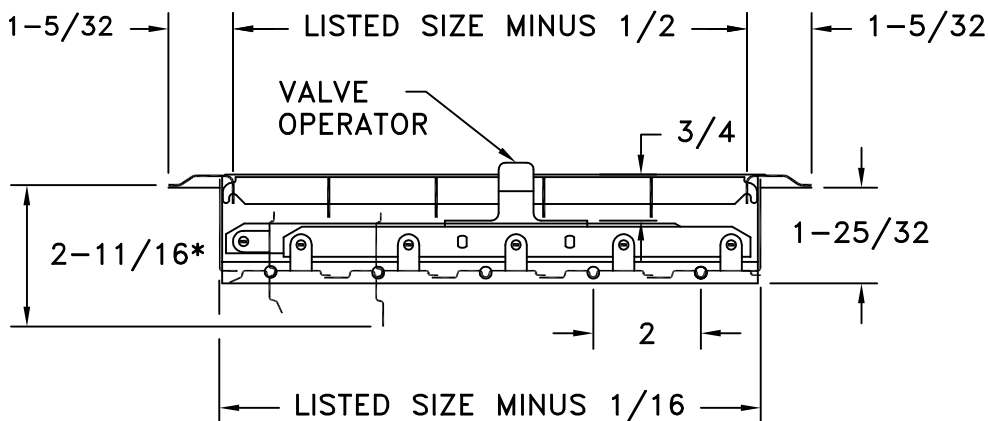


- ALL STEEL CONSTRUCTION
- TOE OPERATED VALVE CONTROL
- MINIMUM SIZE = 4 W X 6 L
- MAXIMUM SIZE = 14 W X 20 L, 12 W X 24 L
- EXTREMELY RIGID, SMOOTH SURFACE FACE
- FINISH: BROWN (B) ENAMEL

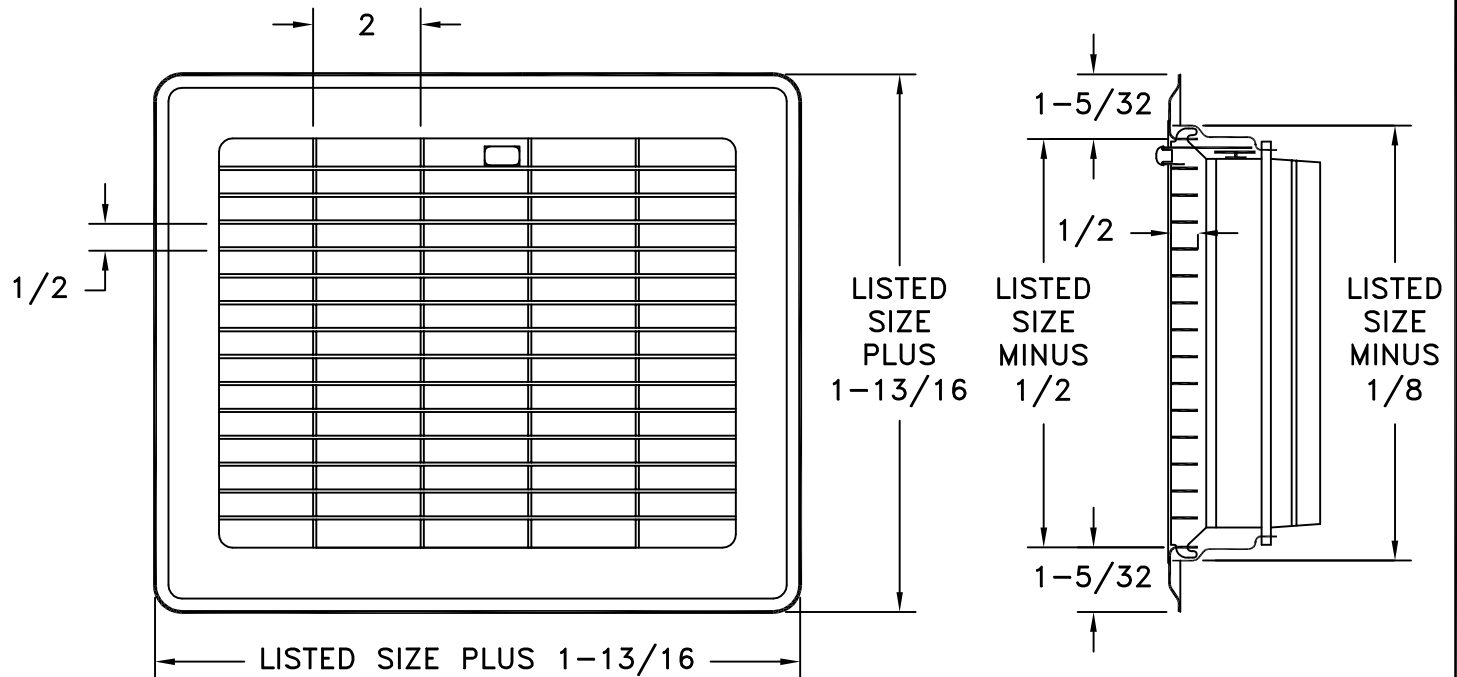

*3-9/16" FOR SIZES OVER 14x20

JOB NAME: _____
 LOCATION: _____
 ARCHITECT: _____
 ENGINEER: _____
 CONTRACTOR: _____

SUBMITTED BY: _____

DATE: 04/16/2013 | AMF-10
400
 Steel Heavy Duty
 Floor Register